


INCINERATOR

**VENTURY SCRUBBER
ELEVATION**

CHIMNEY

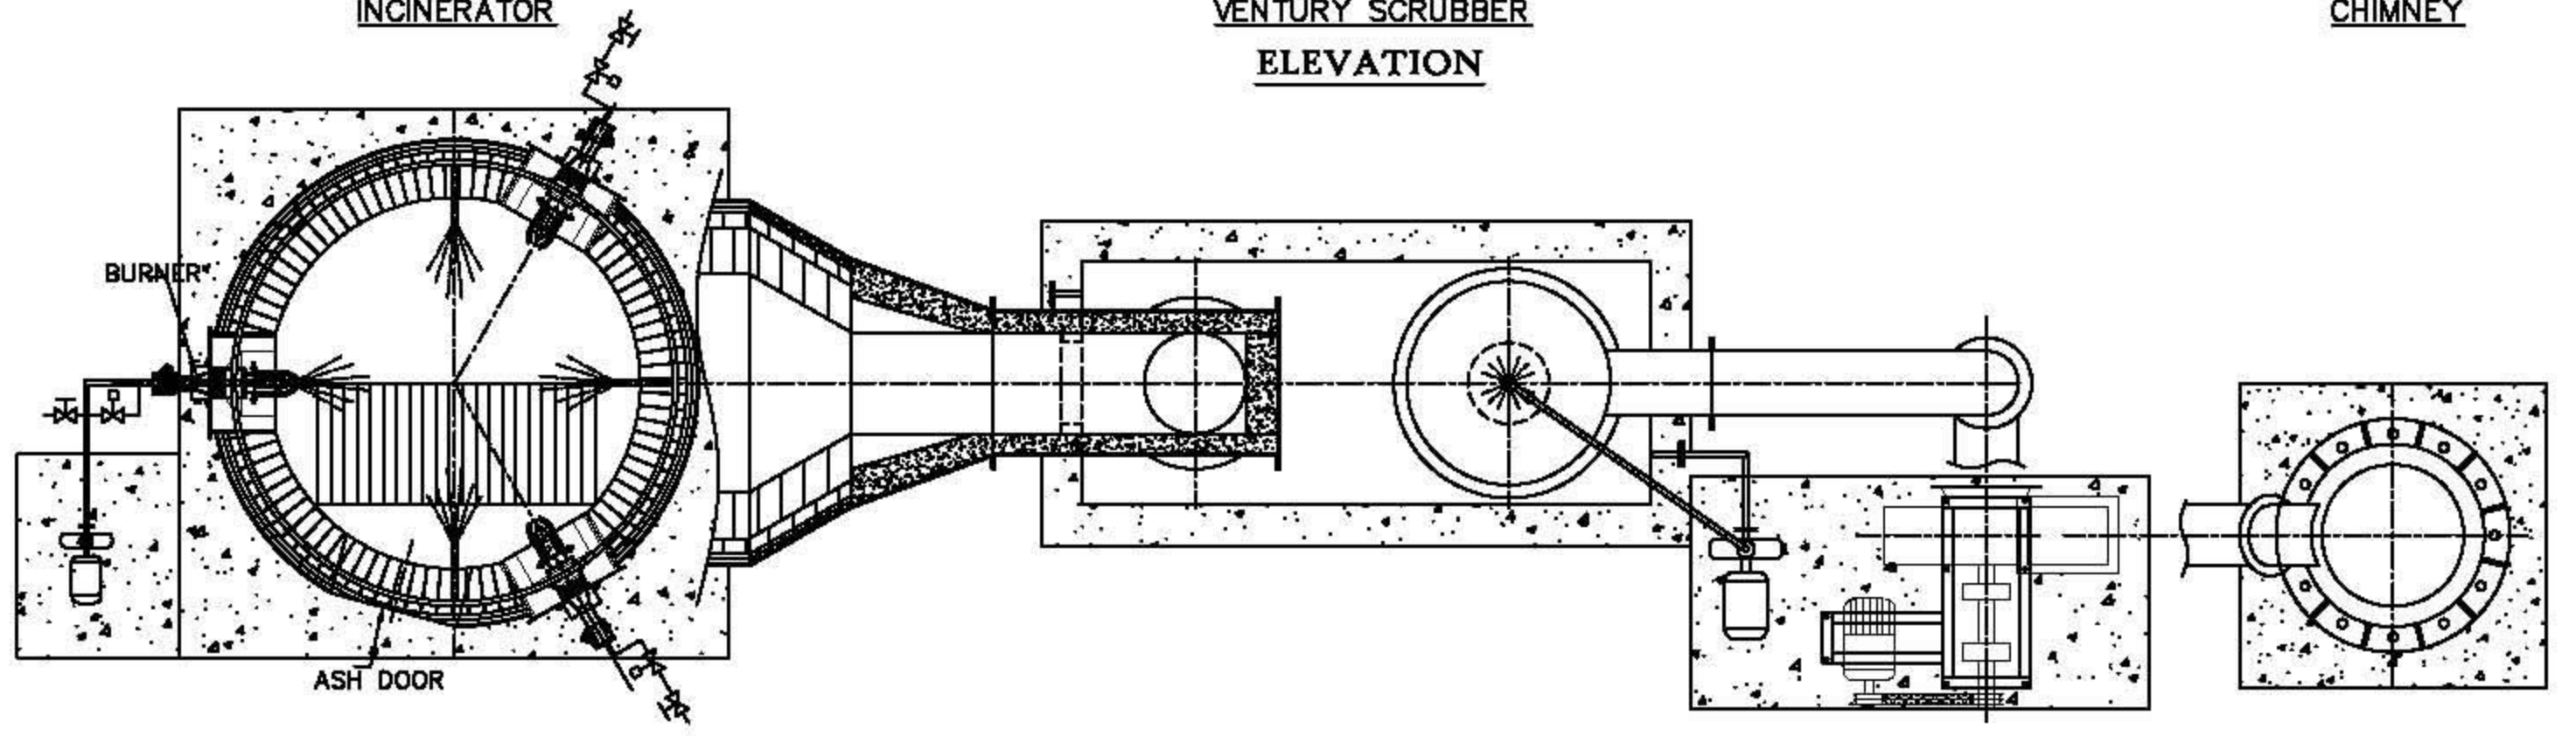

PLAN