


**VENTURY SCRUBBER
ELEVATION**

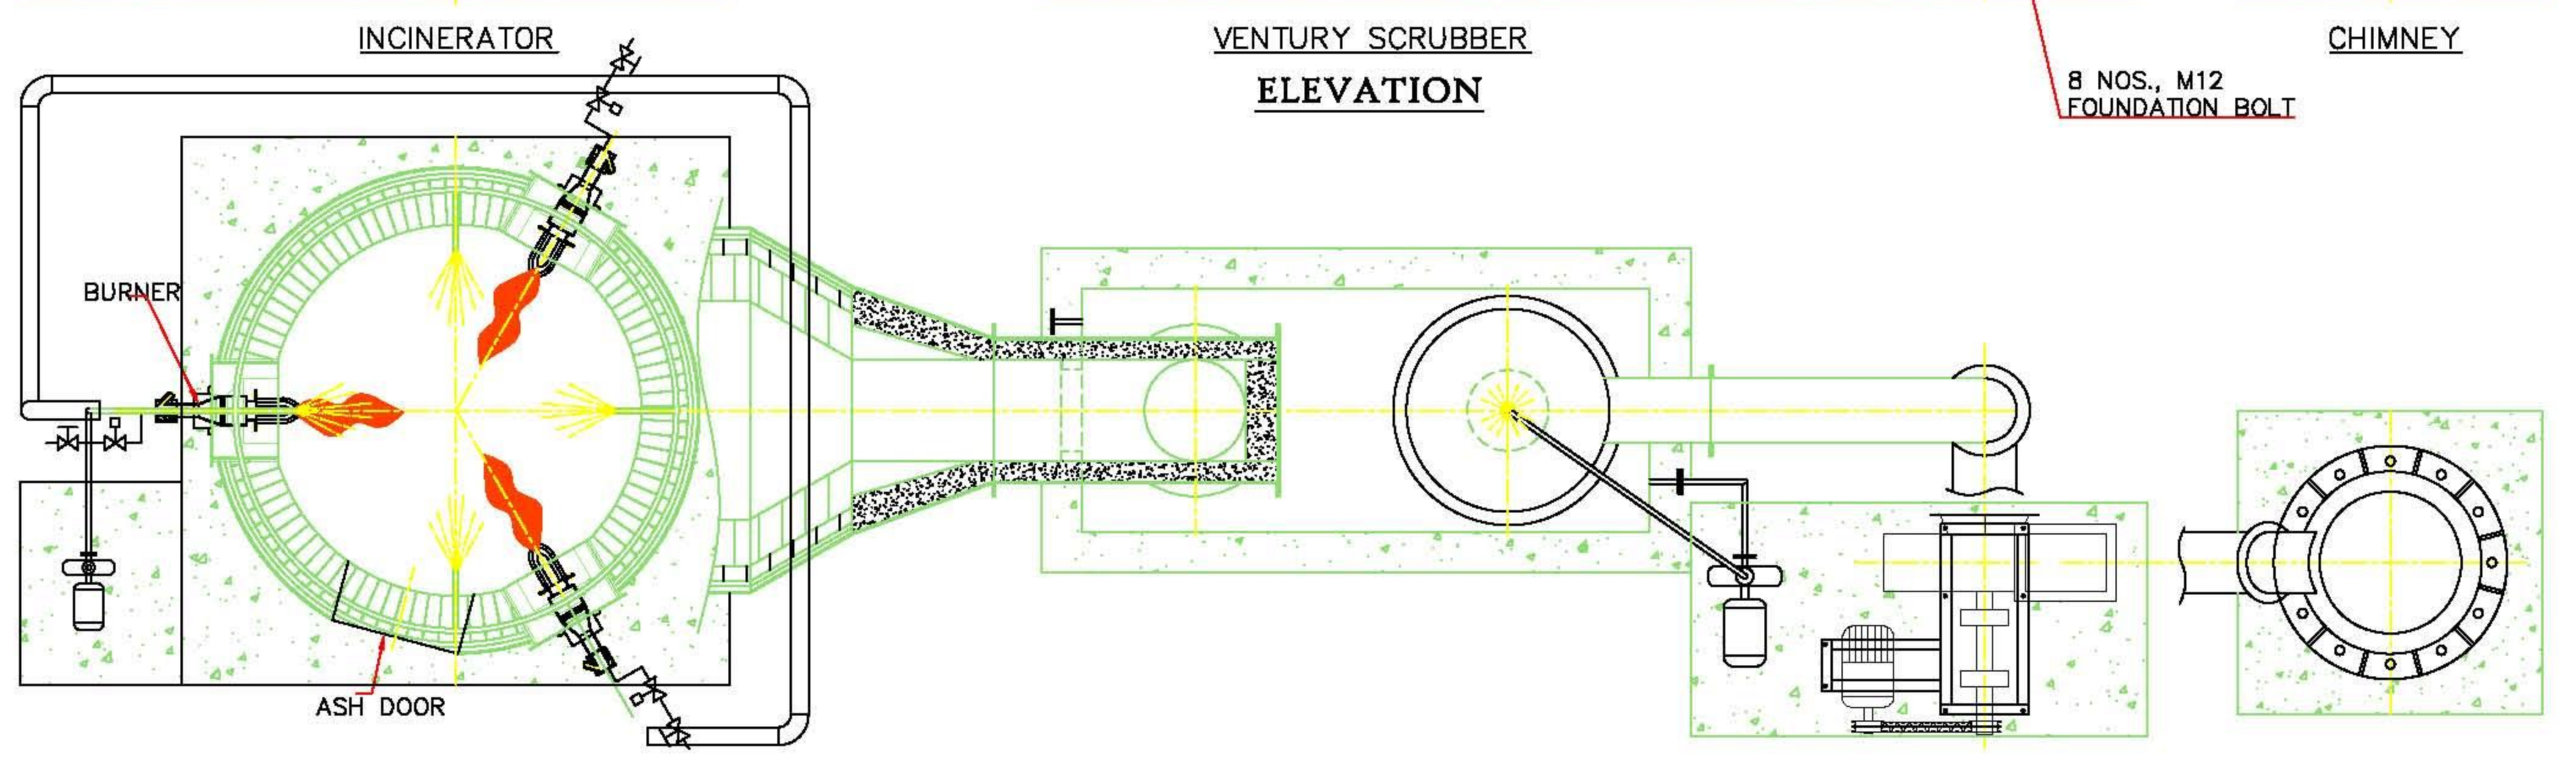

PLAN